



This drawing is to be read in conjunction with all relevant specifications and drawings issued. For discrepancies or omissions contact Assist FM prior to work commencing. The contractor is to check and verify all building and site dimensions and levels before work commences.  
©COPYRIGHT Assist FM 2010

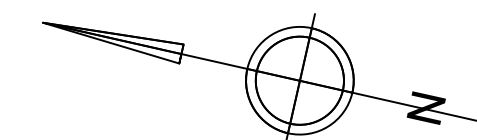

DO NOT SCALE THIS DRAWING - CHECK ALL DIMENSIONS ON SITE


SITE KEY

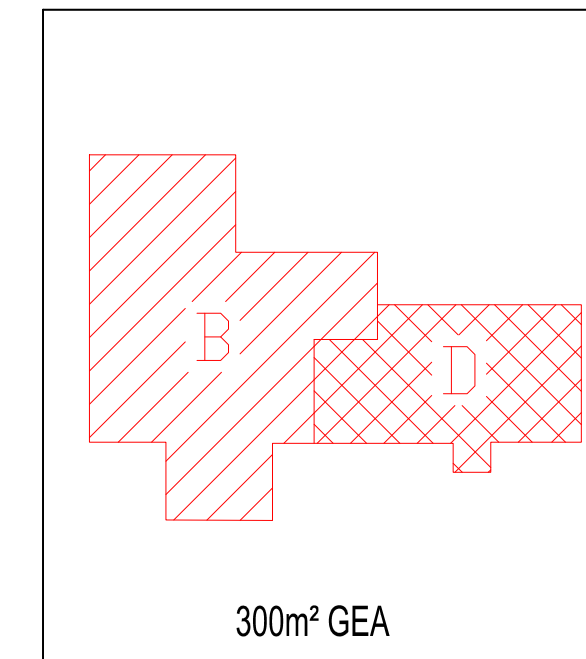

B/0/001	Building/Floor/Room No.
Classroom	Local Room Use
54.224	Room Area (m2)
001	Room Number
CLASSROOM	Room Usage
54.224	Room Net Area (m2)
0	Floor Position
HC 01234B	Building Number
HC 01234	Establishment Reference

Abbreviations:  
SM Format (HH, OH, SH, W)  
HH=Floor to Head height  
OH=Opening Height  
SH=Floor to Sill height  
W=Width of opening  
CH=Ceiling Height from Floor Level  
U/S=Underside  
U/B=Underside Beam

No Disabled Access  
Opening < 750mm  
Sill > 15mm

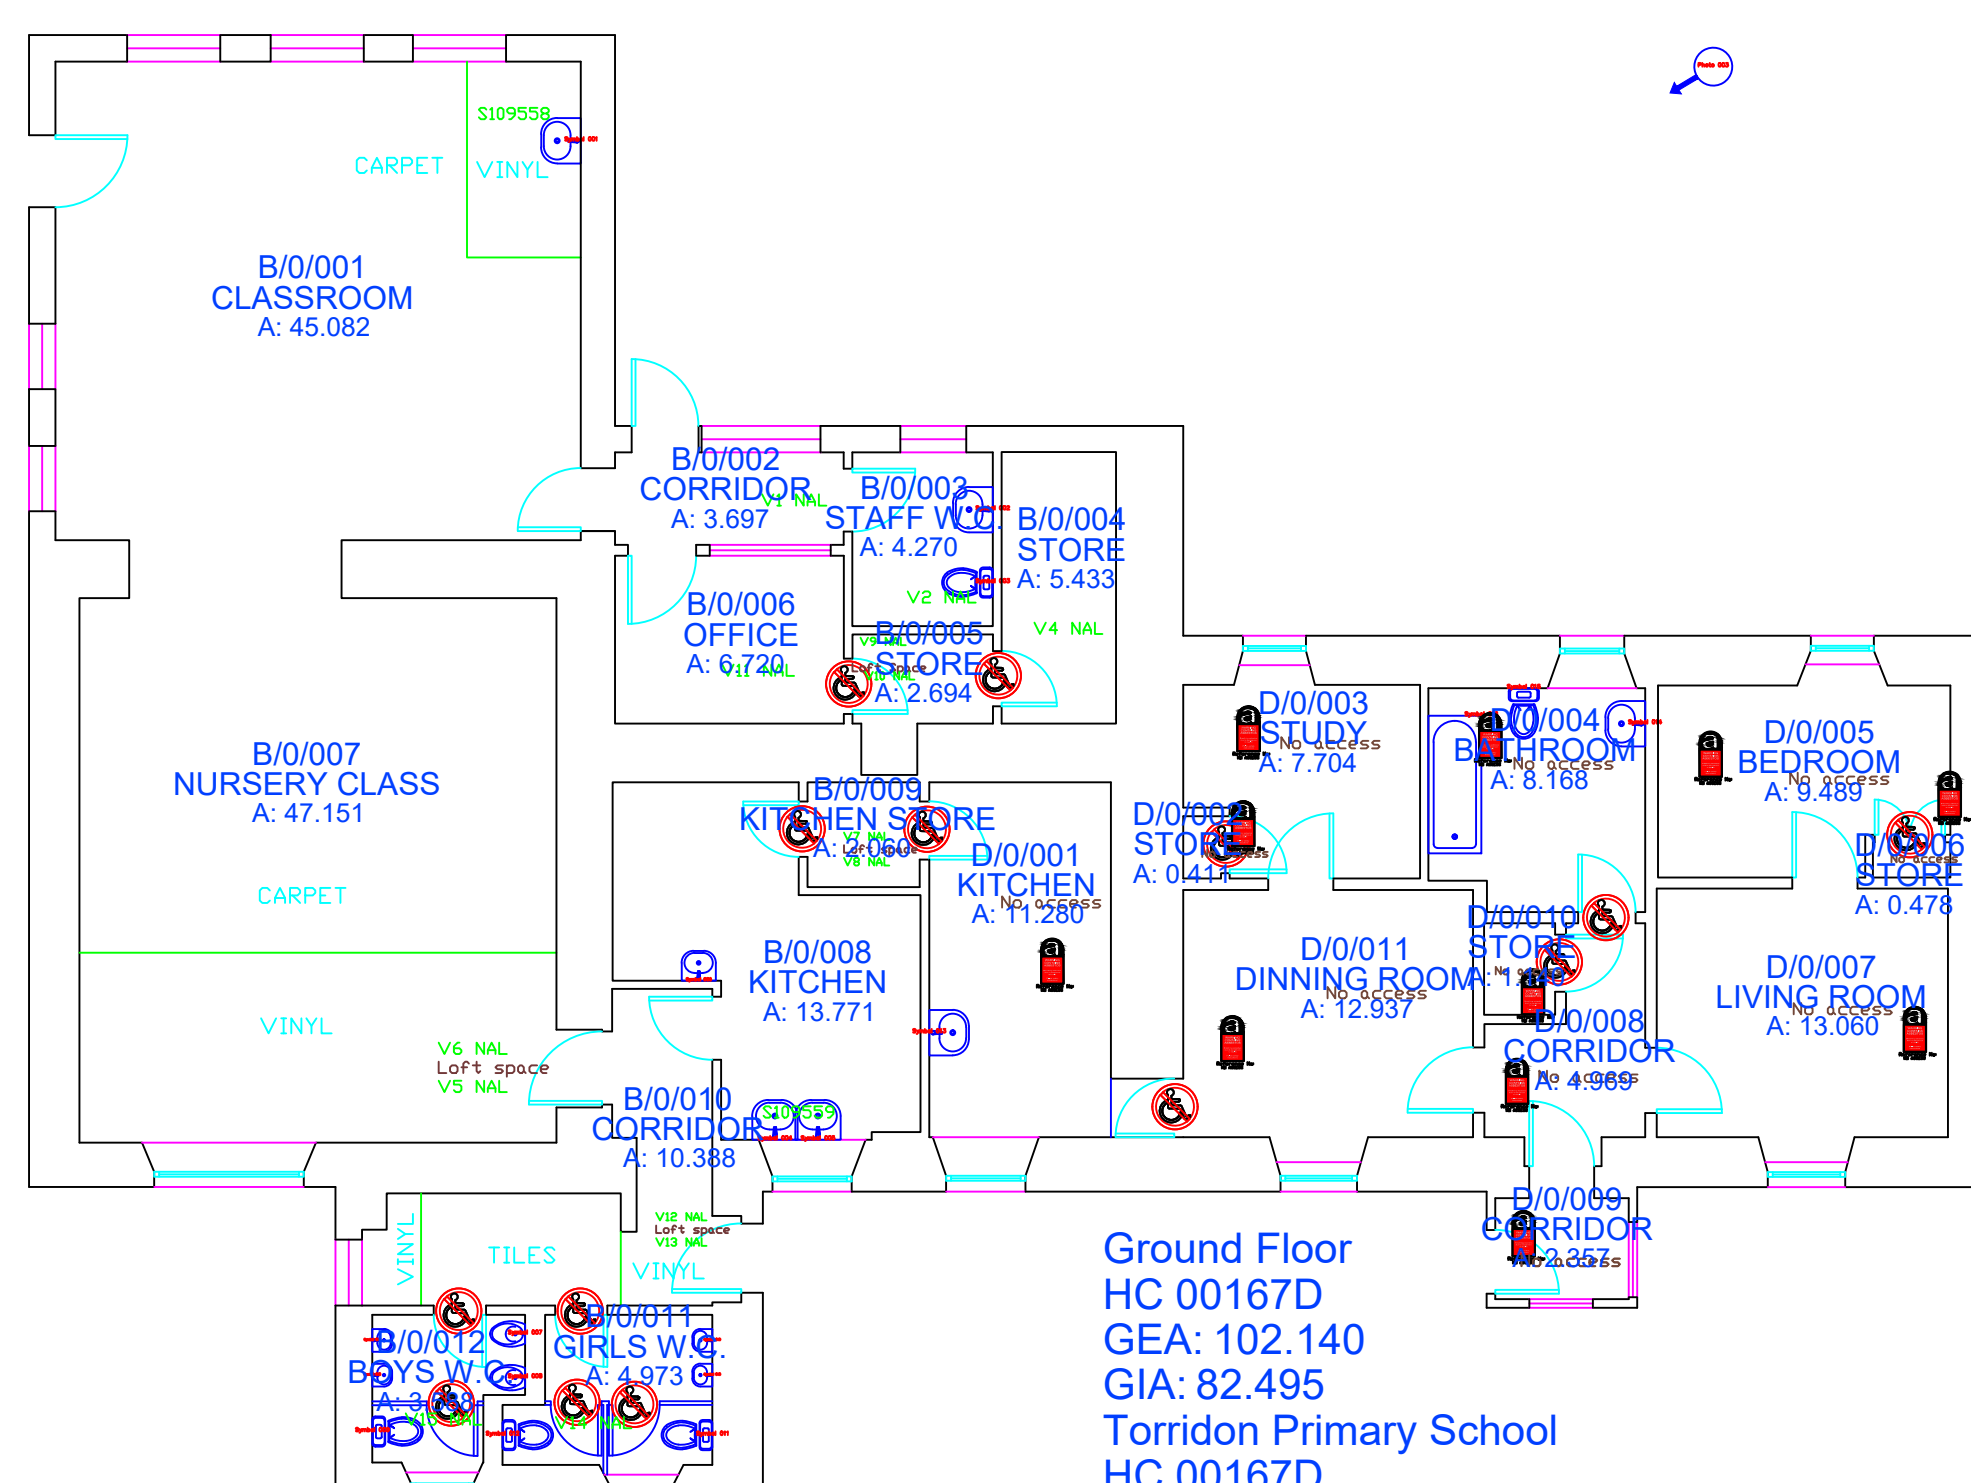

Ground Floor  
HC 00167D  
GEA: 102.140  
GIA: 82.495  
Torrion Primary School  
HC 00167D

Ground Floor  
HC 00167B  
GEA: 197.666  
GIA: 169.704  
Torrion Primary School  
HC 00167B

Rev Date Amendments

A	31/07/14	Asbestos & Asset file amalgamated by Cad-Capture
---	----------	--

assist  
Facilities Management  
Tel: 08450 522 165  
info@assistfm.co.uk

Project: Torrion Primary School

Address: Fosaig  
Torrion  
IV22 2EZ


Drawing No: HC 00167 0 01

Drawing Title: Ground Floor Plan

Drawing Date: 25/08/10

Drawing Size: 1:100 @ A1 Issue: 001

Floor to Ceiling Heights are to suspended ceiling unless stated otherwise

 

GEA = 300m<sup>2</sup>  
GIA = 252m<sup>2</sup>  
NIA = 179m<sup>2</sup>